


Figure 13

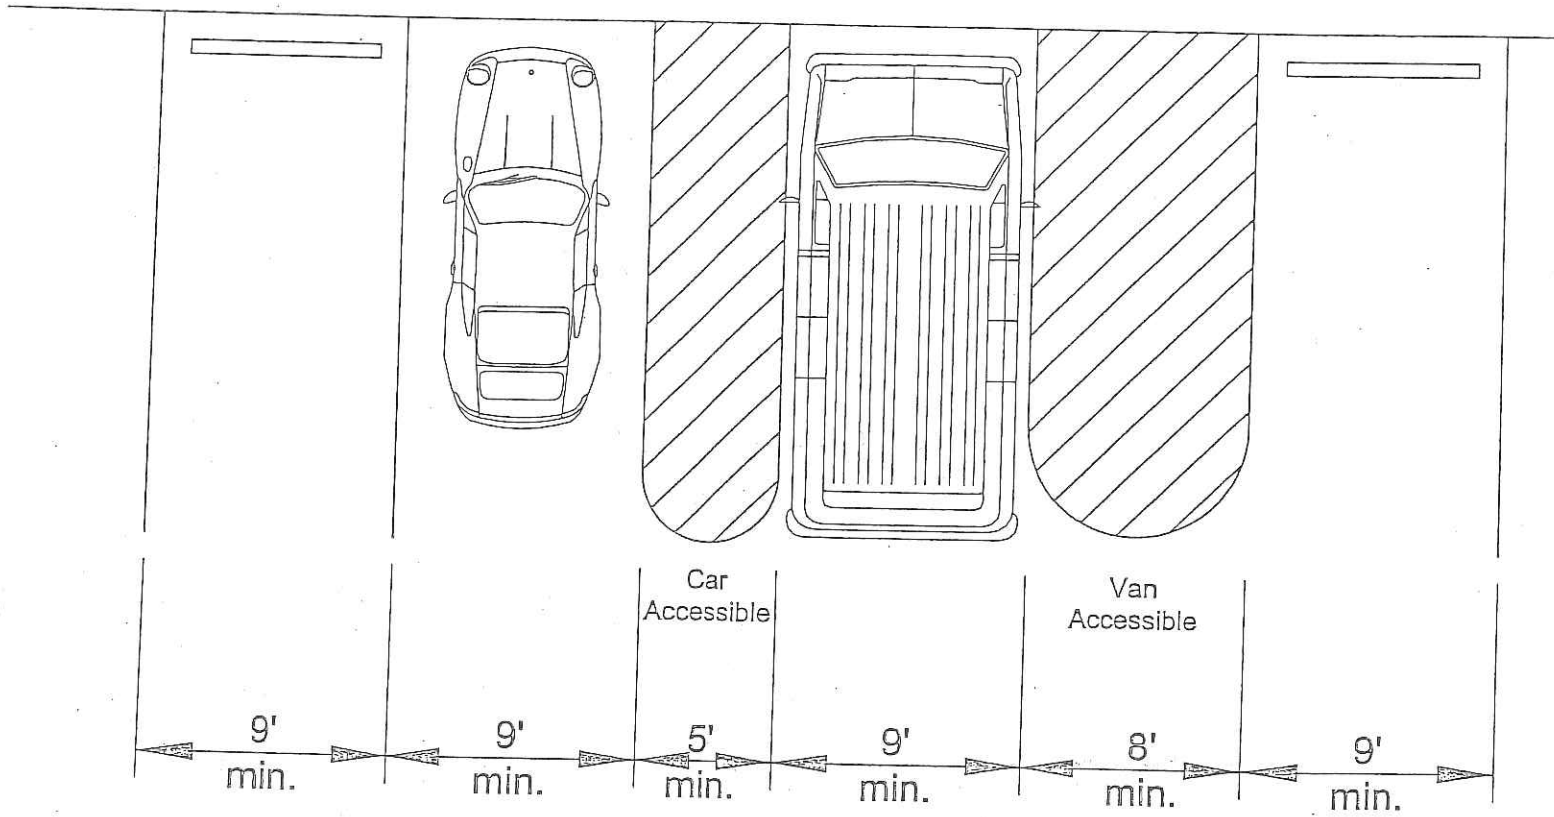

Typical Detail
Space requirement for handicapped parking